



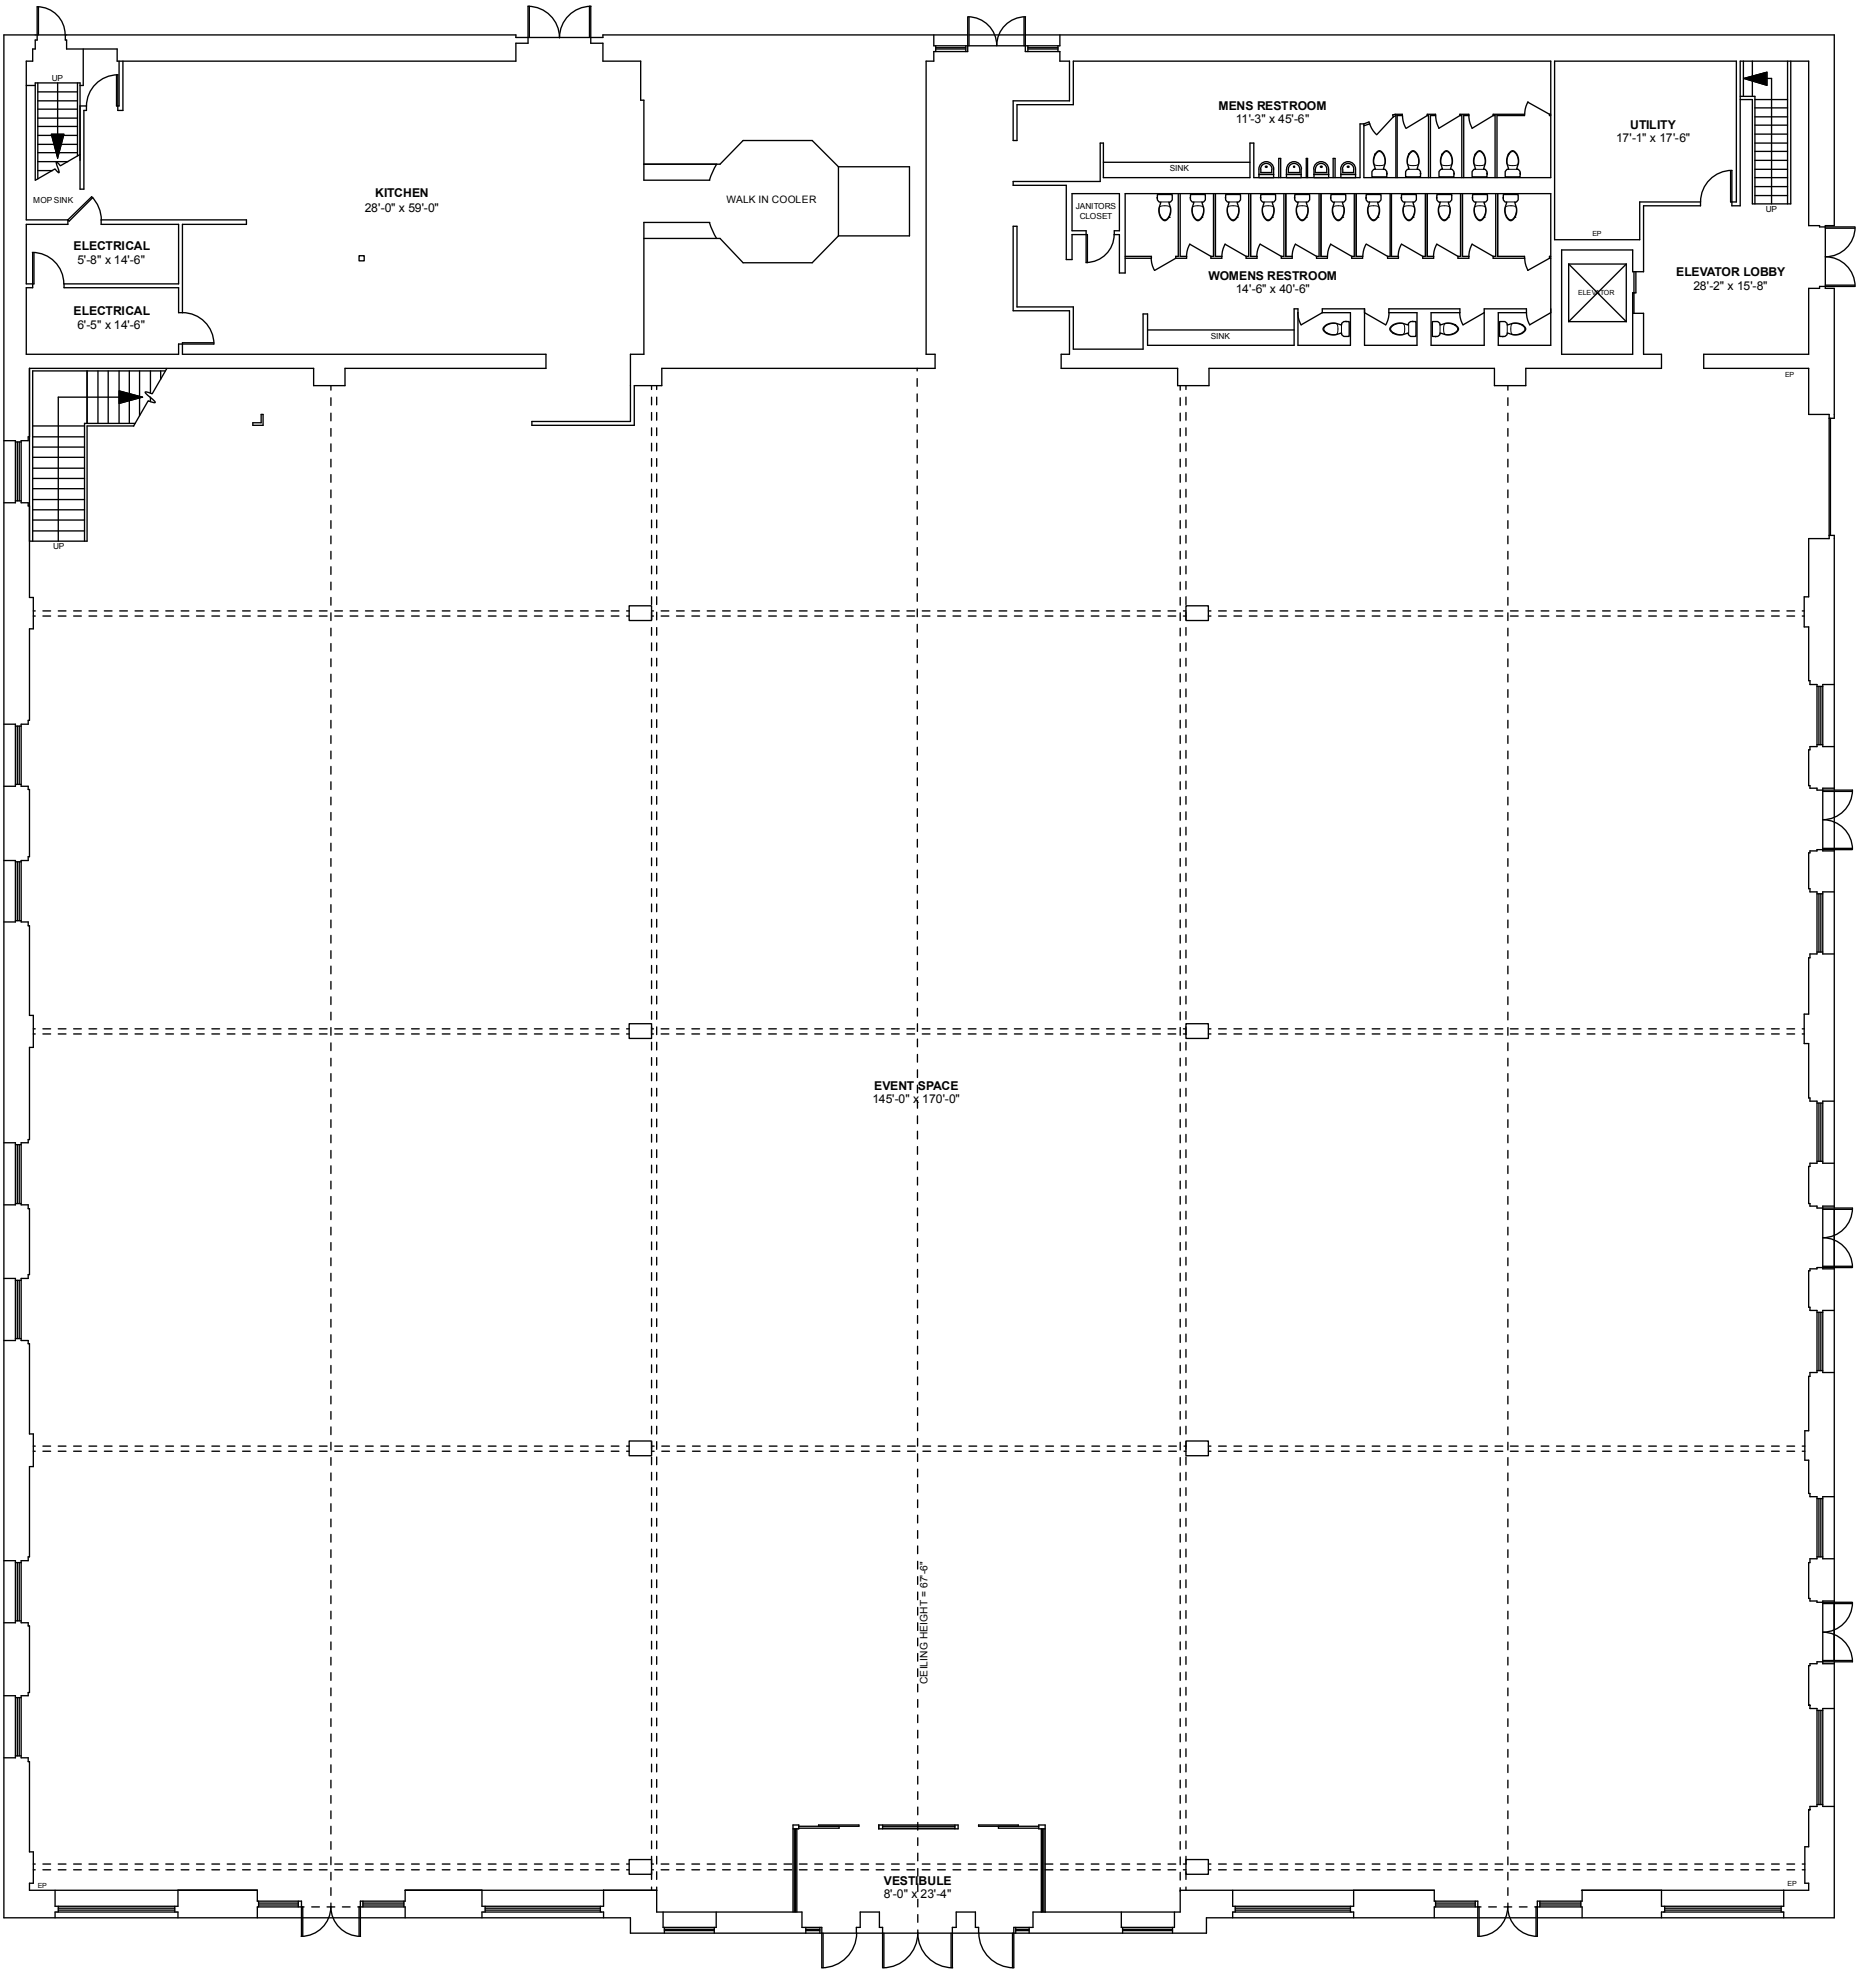

FIRST FLOOR PLAN
Ceiling Height = 52'-6"

 

EXISTING CONDITIONS FLOOR PLANS			1
JOB NO.	DATE: SEPTEMBER 2021	SCALE: AS NOTED	
NATIONAL FLOOR PLANS 398 COLUMBUS AVENUE SUITE 100 BOSTON MA 02116 800.328.0217 TEL		550 HARRISON AVENUE BOSTON, MA	