


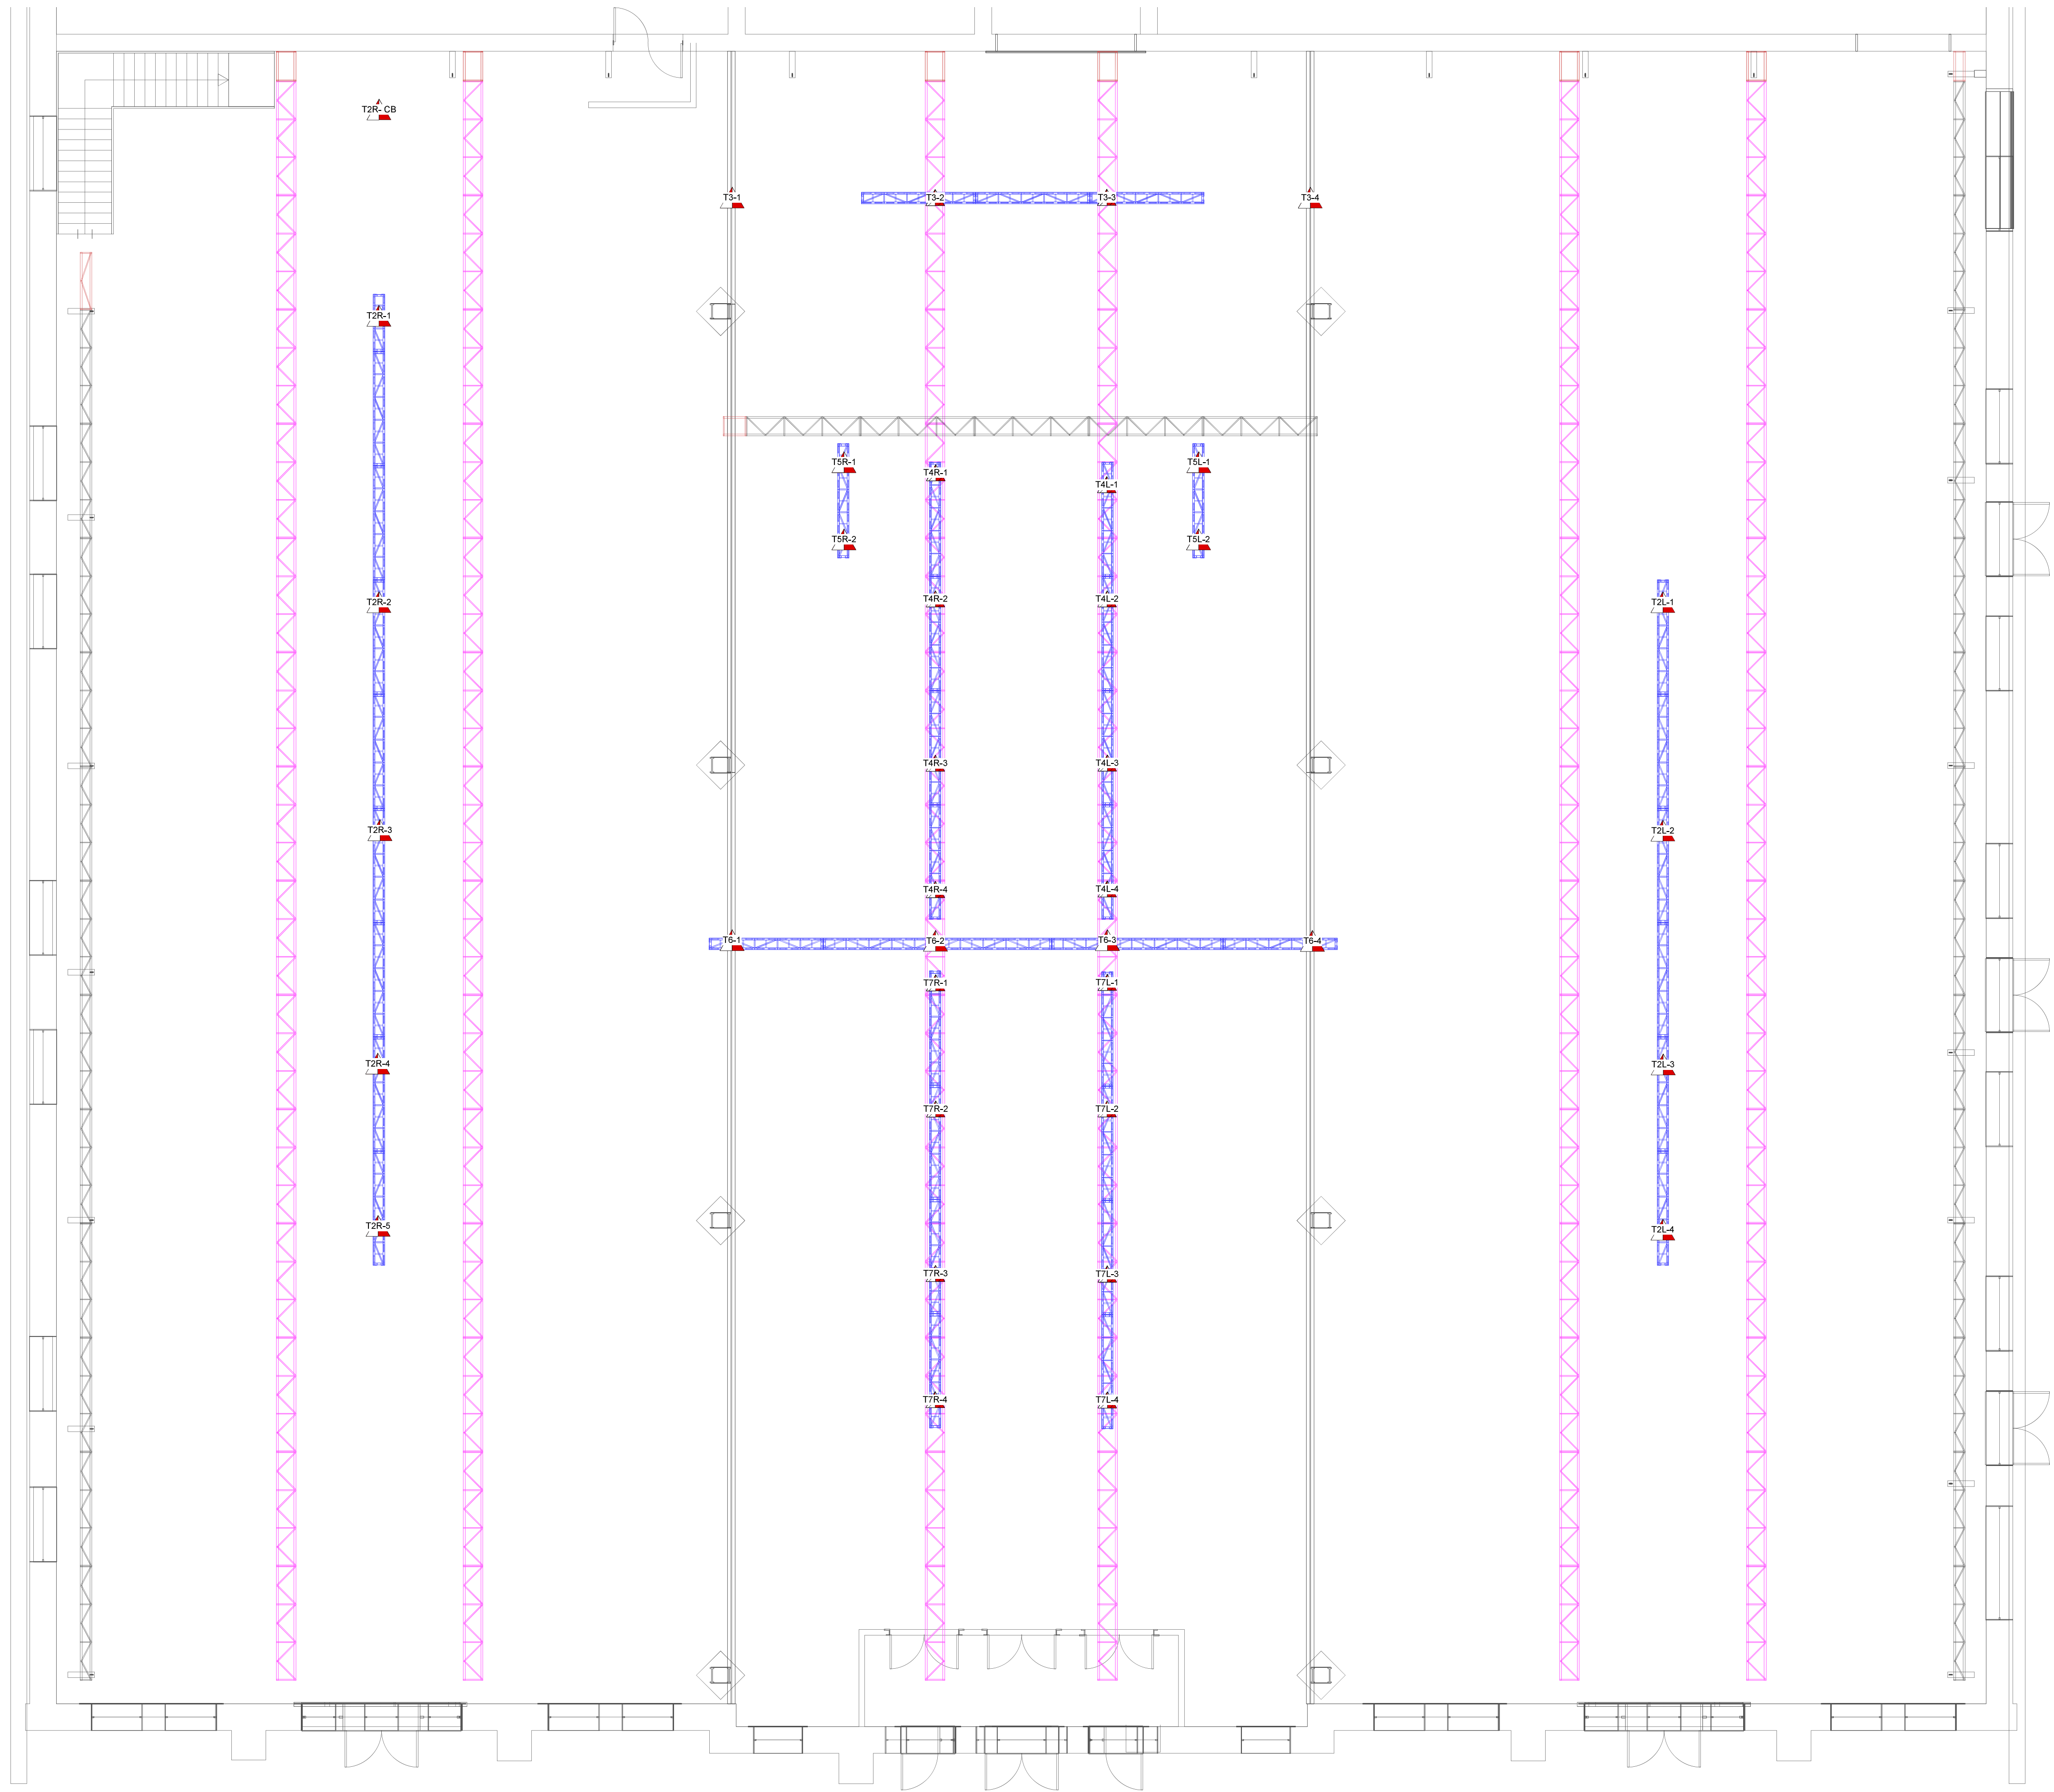


Standard Lighting Truss Configuration

SOWA Powerstation

NOTES:

©2022 SGPS ShowRig, Inc. All Rights Reserved. All designs shown here are the intellectual property of SGPS ShowRig Inc. and may not be copied or duplicated in whole or in part without the prior written consent of SGPS ShowRig Inc.

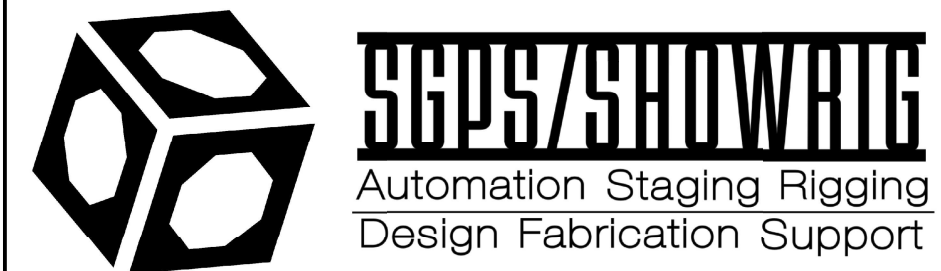

SHEET

6 of 1

Scale = 1:48 - 1' = 1"

Revision: By:

Venue: SOWA

Production: SOWA

Drawn by: SR

Revision Date:

Cad File: SOWA Install Rev. 1-7-26.vwxad In: 09/11/2024

Load Out: 09/11/2024